



VICINITY MAP
1" = 5280'

EQUIPMENT:
TOPCON GTS-303

ERROR OF CLOSURE:
FIELD: 1/20.287
ANGULAR ERROR: 1" PER ANGLE POINT
ADJUSTED BY: INSPECTION
PLAT: TRACT 1: 1/253.025
TRACT 2: 1/257.479
TRACT 3: 1/142.685
TRACT 4: 1/127.633

REFERENCES:
WILL BOOK "H" PAGES 852-854
D.B. 237, PAGE 705
P.B. 13, PAGE 84
D.B. 216, PAGES 370-371
D.B. 73, PAGE 3 (CA. HWY. 72 RIGHT-OF-WAY)
P.B. 11, PAGE 369
D.B. 163, PAGES 324-327
P.B. 15, PAGE 442
D.B. 147, PAGE 257
P.B. 18, PAGE 441 & 729
P.B. 20, PAGE 119
P.B. 14, PAGE 280
D.B. 289, PAGES 420-421
P.B. 16, PAGES 77, 363 & 384
D.B. 121, PAGES 722-723
P.B. 8, PAGES 58 & 398
P.B. 11, PAGE 392
D.B. 243, PAGES 815-816
P.B. 22, PAGES 116-117


AT THE TIME OF THIS SURVEY, FLOOD HAZARD MAPPING
HAD NOT BEEN PUBLISHED FOR THIS AREA OF ELBERT COUNTY.

IN MY OPINION, THIS PLAT IS A CORRECT REPRESENTATION
OF THE LAND PLATTED AND HAS BEEN PREPARED IN
CONFORMITY WITH THE MINIMUM STANDARDS AND
REQUIREMENTS OF LAW.

NOTE: DUE TO SPACE LIMITATIONS, NEITHER OVERHEAD
NOR SUBSURFACE UTILITIES ARE SHOWN.
ALSO, EASEMENTS PERTAINING TO THE AFOREMENTIONED
UTILITIES ARE NOT SHOWN.



VE 9 May 2005

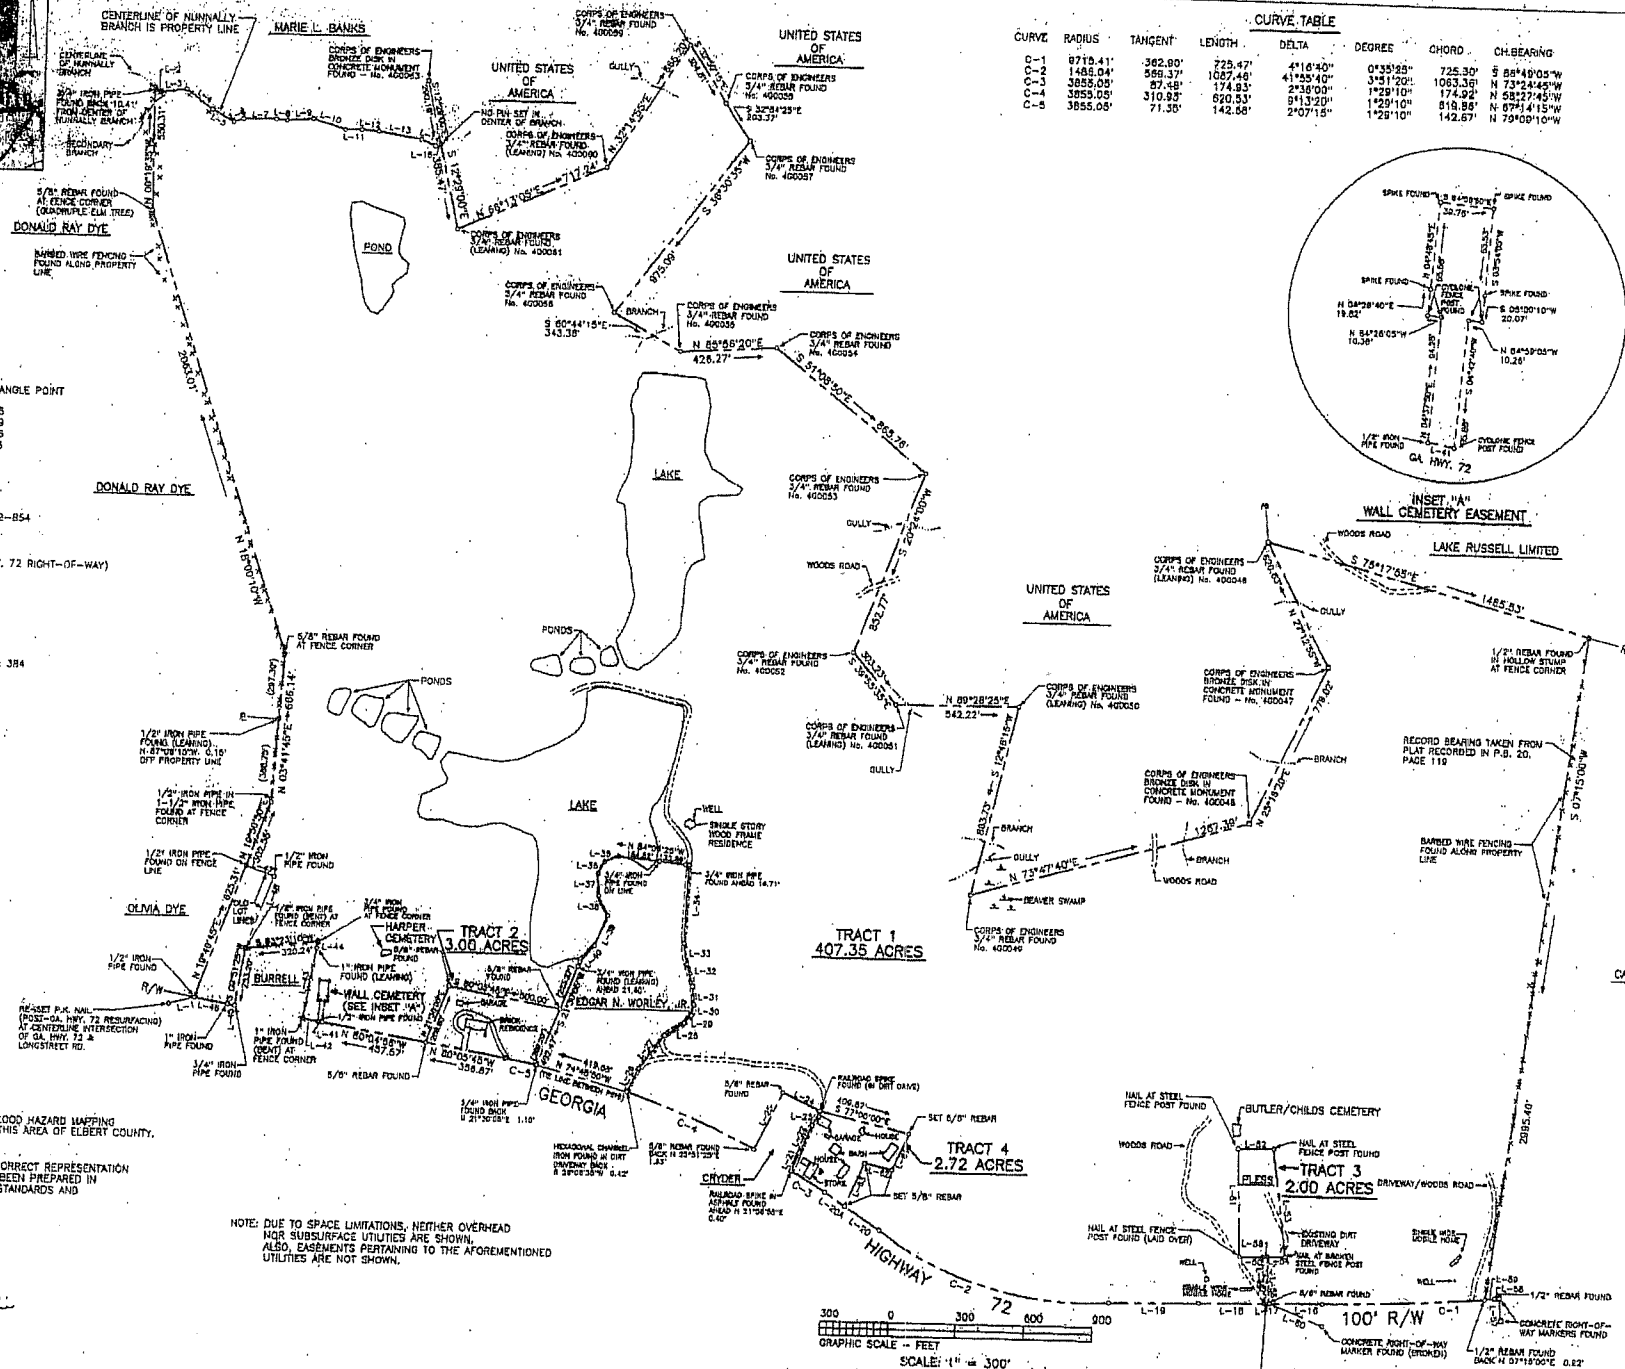

CURVE TABLE							
CURVE	RADIUS	TANGENT	LENGTH	DELTA	DEGREES	CHORD	CH BEARING



